



FIRE EXIT PLAN
NURSING BUILDING B-2
BUILDING 2
 REV. 9-17-09

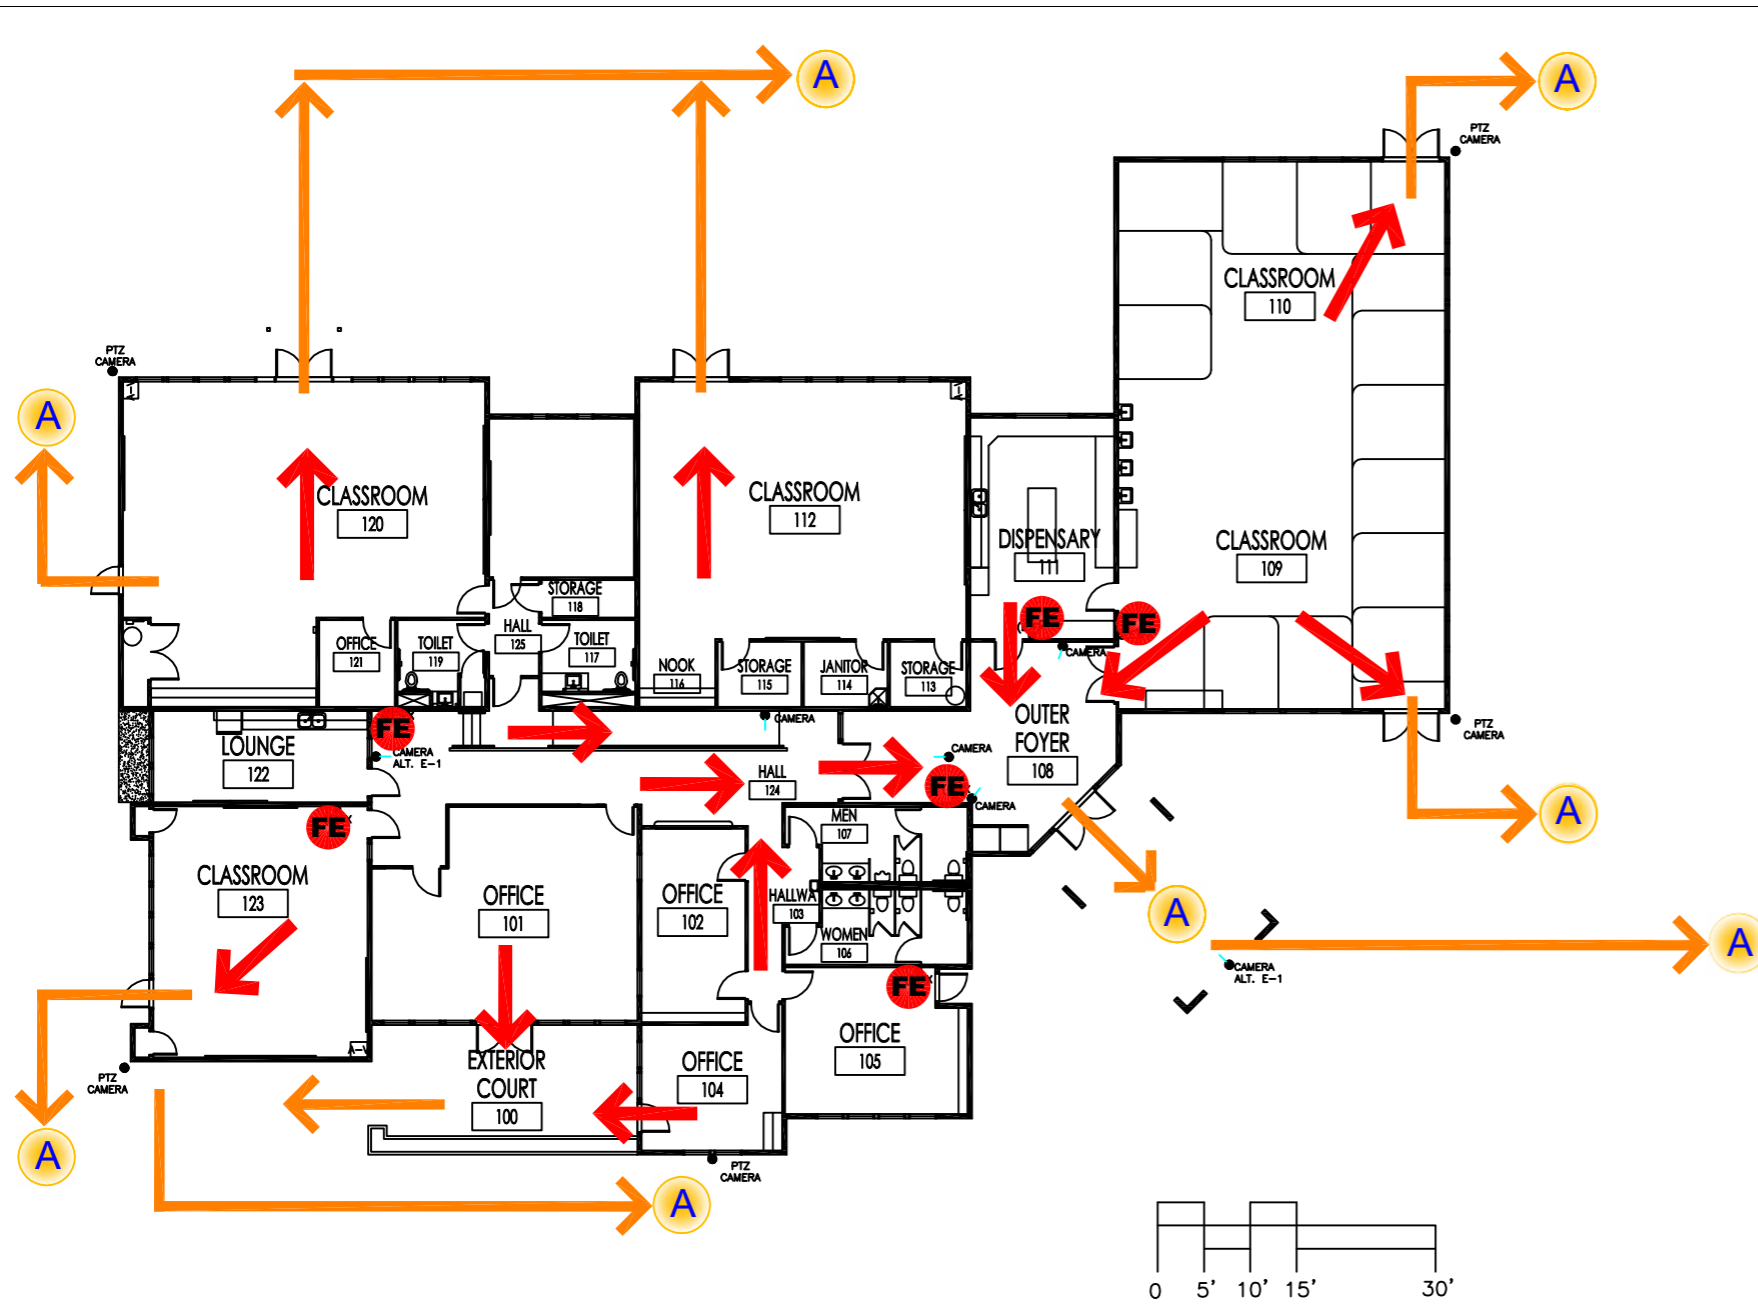

FIRE EXIT PLAN
NURSING BUILDING B-2
BUILDING 2
 REV. 9-17-09

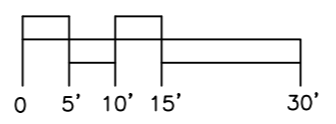

GATHERING AREAS PLAN
 REVISED 9-17-09

LEGEND

A DESIGNATED AREA A

NORTH

*** YOU ARE HERE**

FE FIRE EXTINGUISHER

FA FIRE ALARM PULL STATION

SITE GATHERING AREA

IN THE EVENT OF AN EMERGENCY
 EXIT THE BUILDING SAFELY
 GATHER IN DESIGNATED AREAS
 AWAIT FURTHER INSTRUCTIONS